



PLAN  
SCALE: 3/32" = 1'-0"

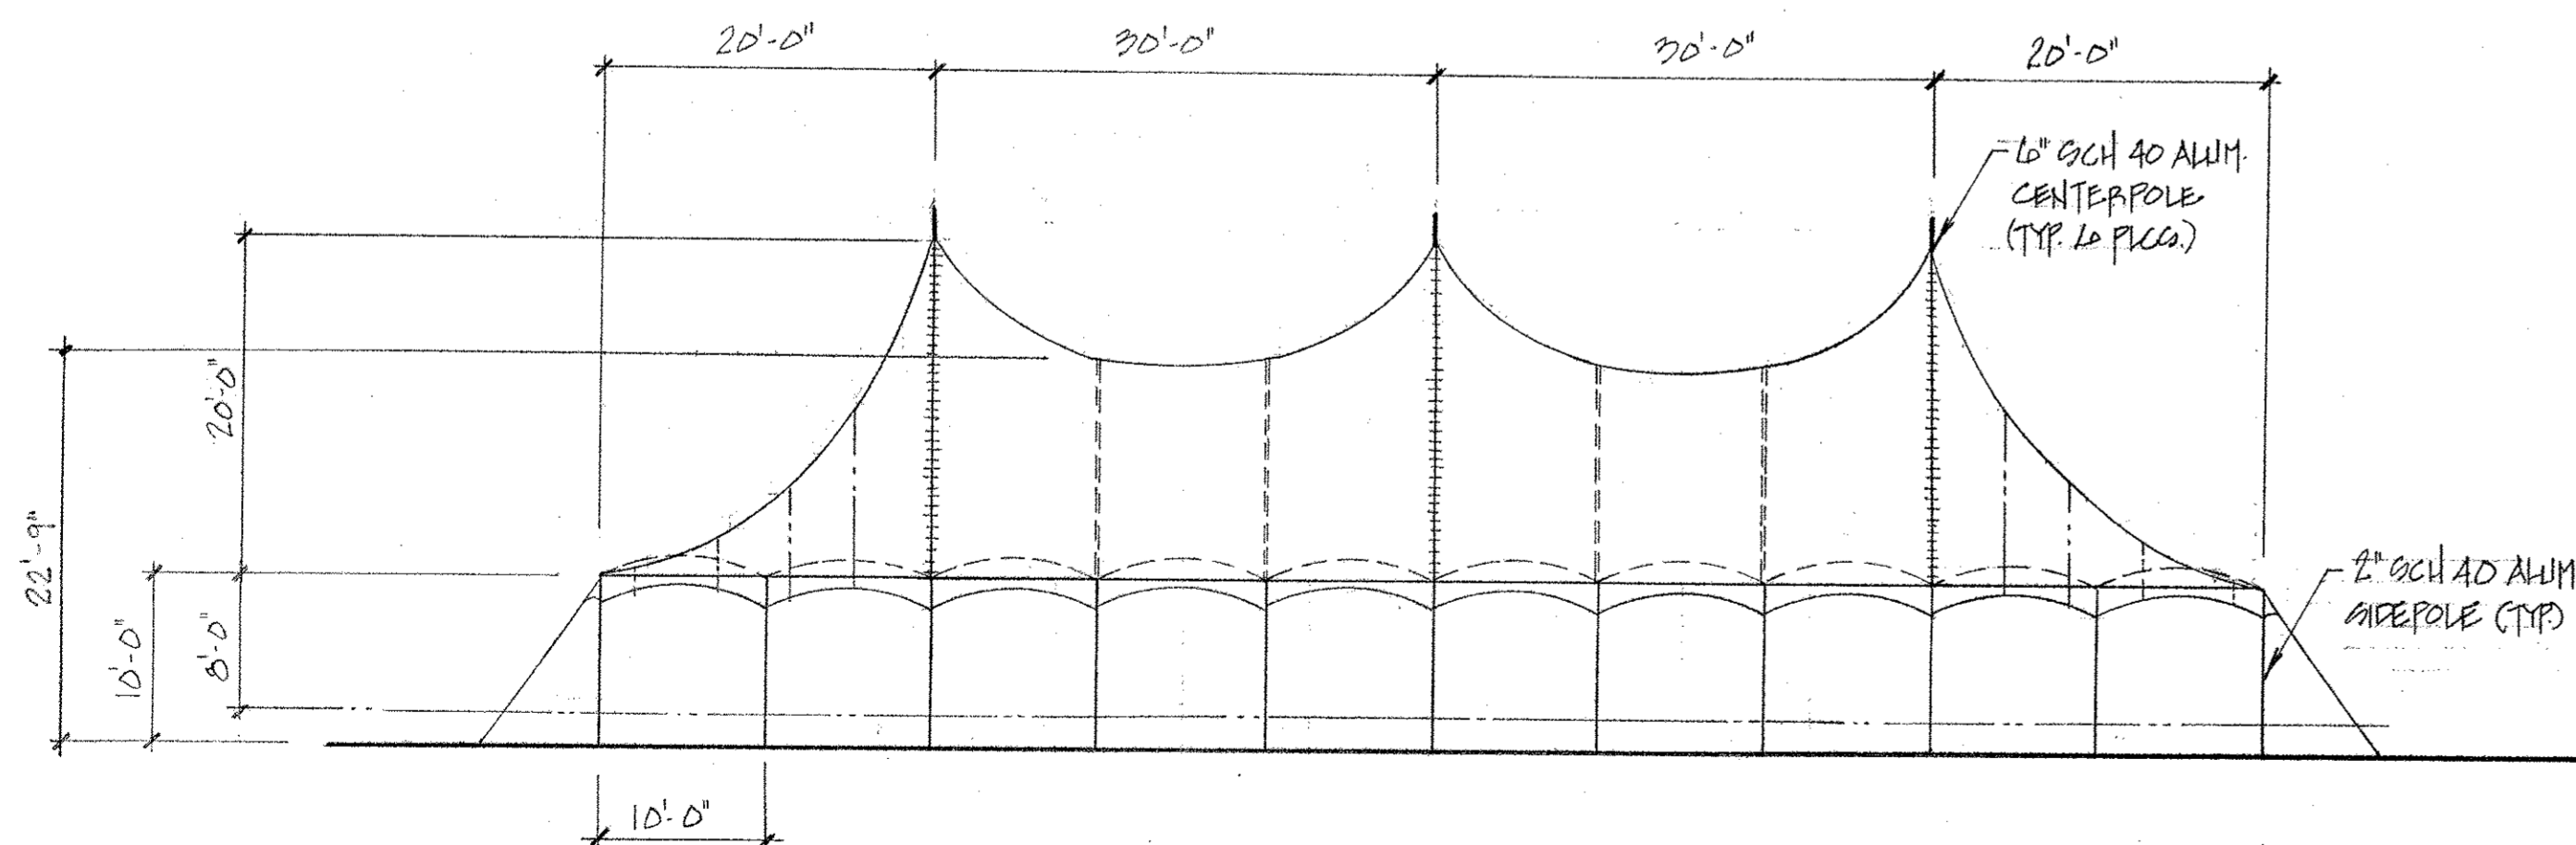

SIDE ELEVATION  
SCALE: 3/32" = 1'-0"

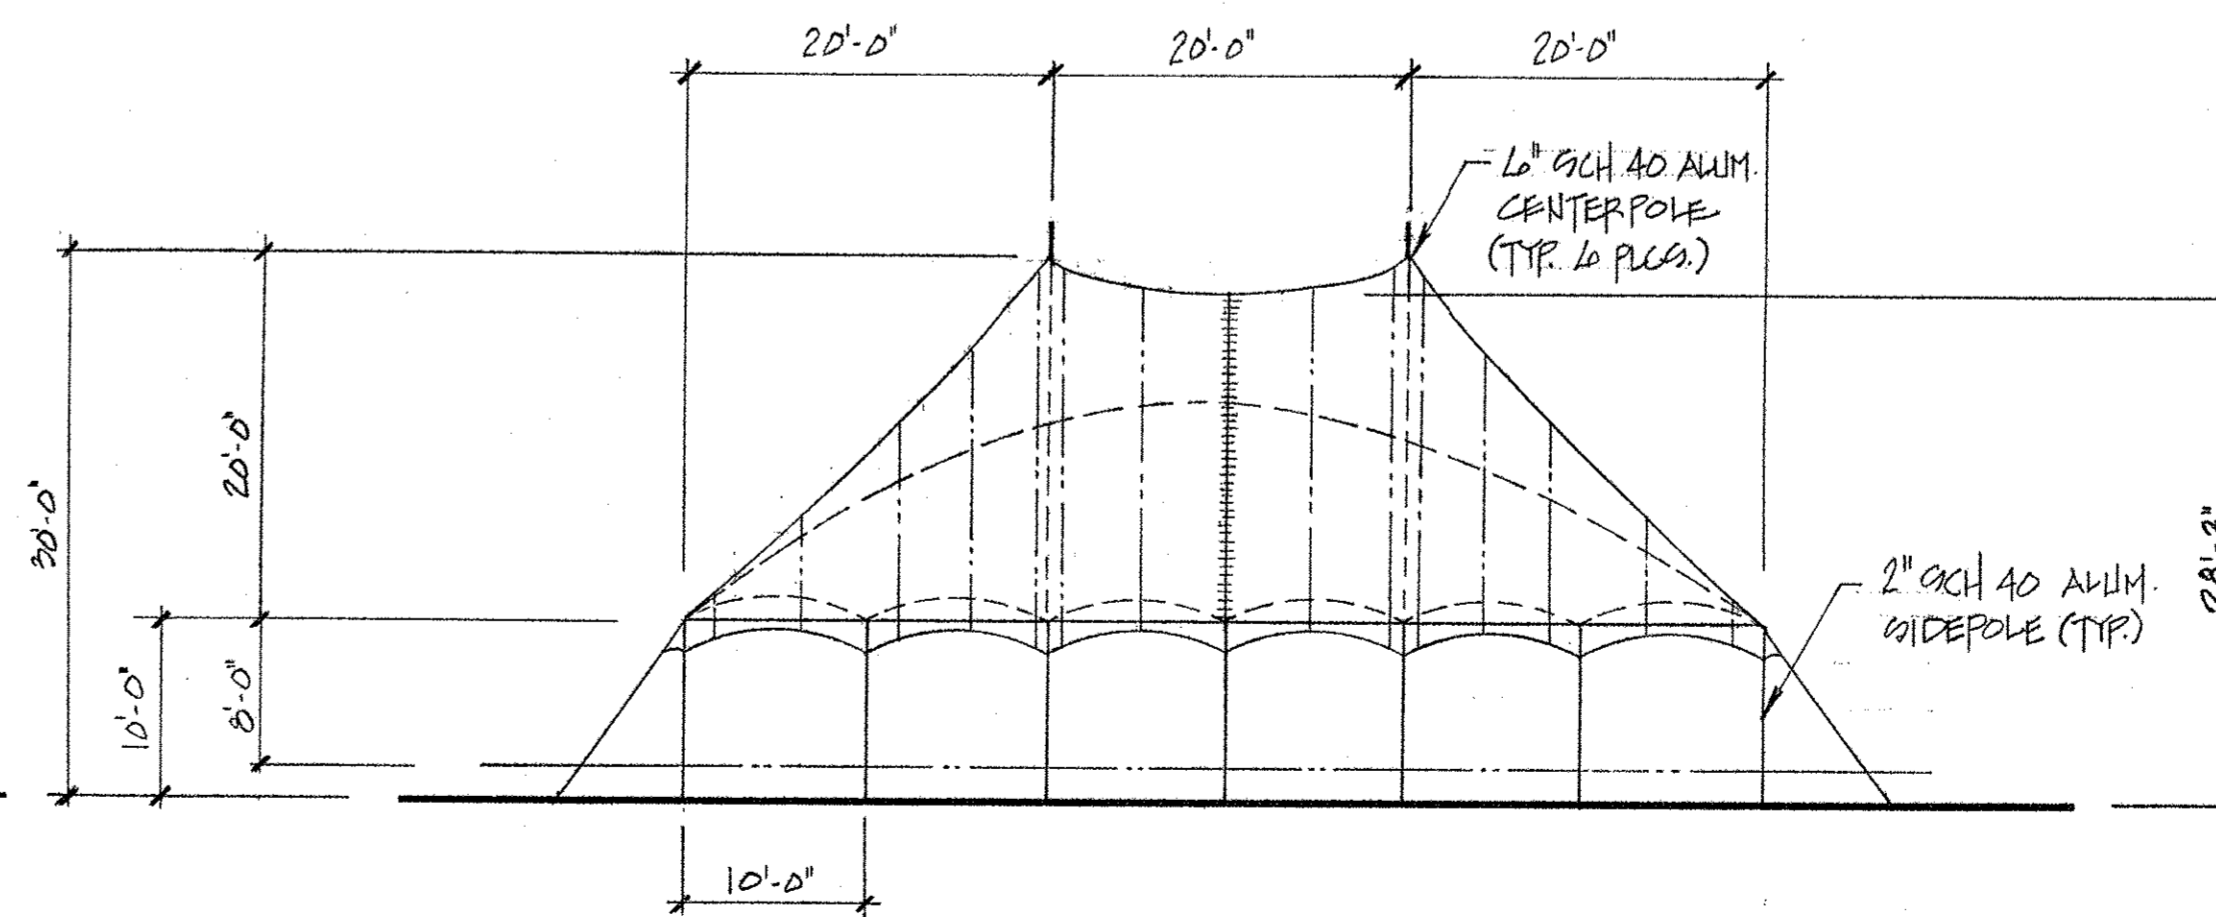

END ELEVATION  
SCALE: 3/32" = 1'-0"

FILE: TOP60E91.DWG

CHKD BY: HBD 3-11-04

ISSUED 4-25-07  
ISSUED 5-12-04  
PRELIM. ANALYSES COMPLETED 2-7-04

**h.b. daugherty, p.e.**  
CONSULTING ENGINEER  
WHITEHOUSE, OHIO 43571

60' TWINPOLE W/ 30' MIDDLE

SCALE: 3/32" = 1'-0"	APPROVED BY: <i>Harry Daugherty</i>	DRAWN BY: JLD
DATE: 11-19-03		REVISED: 2-8-04
1905 NE MAIN STREET SIMPSONVILLE, SC 29681		DRAWING NUMBER: #041080-4
FOR: TOPTEC, INC.		

