



PLAN
SCALE: 3/32" = 1'-0"

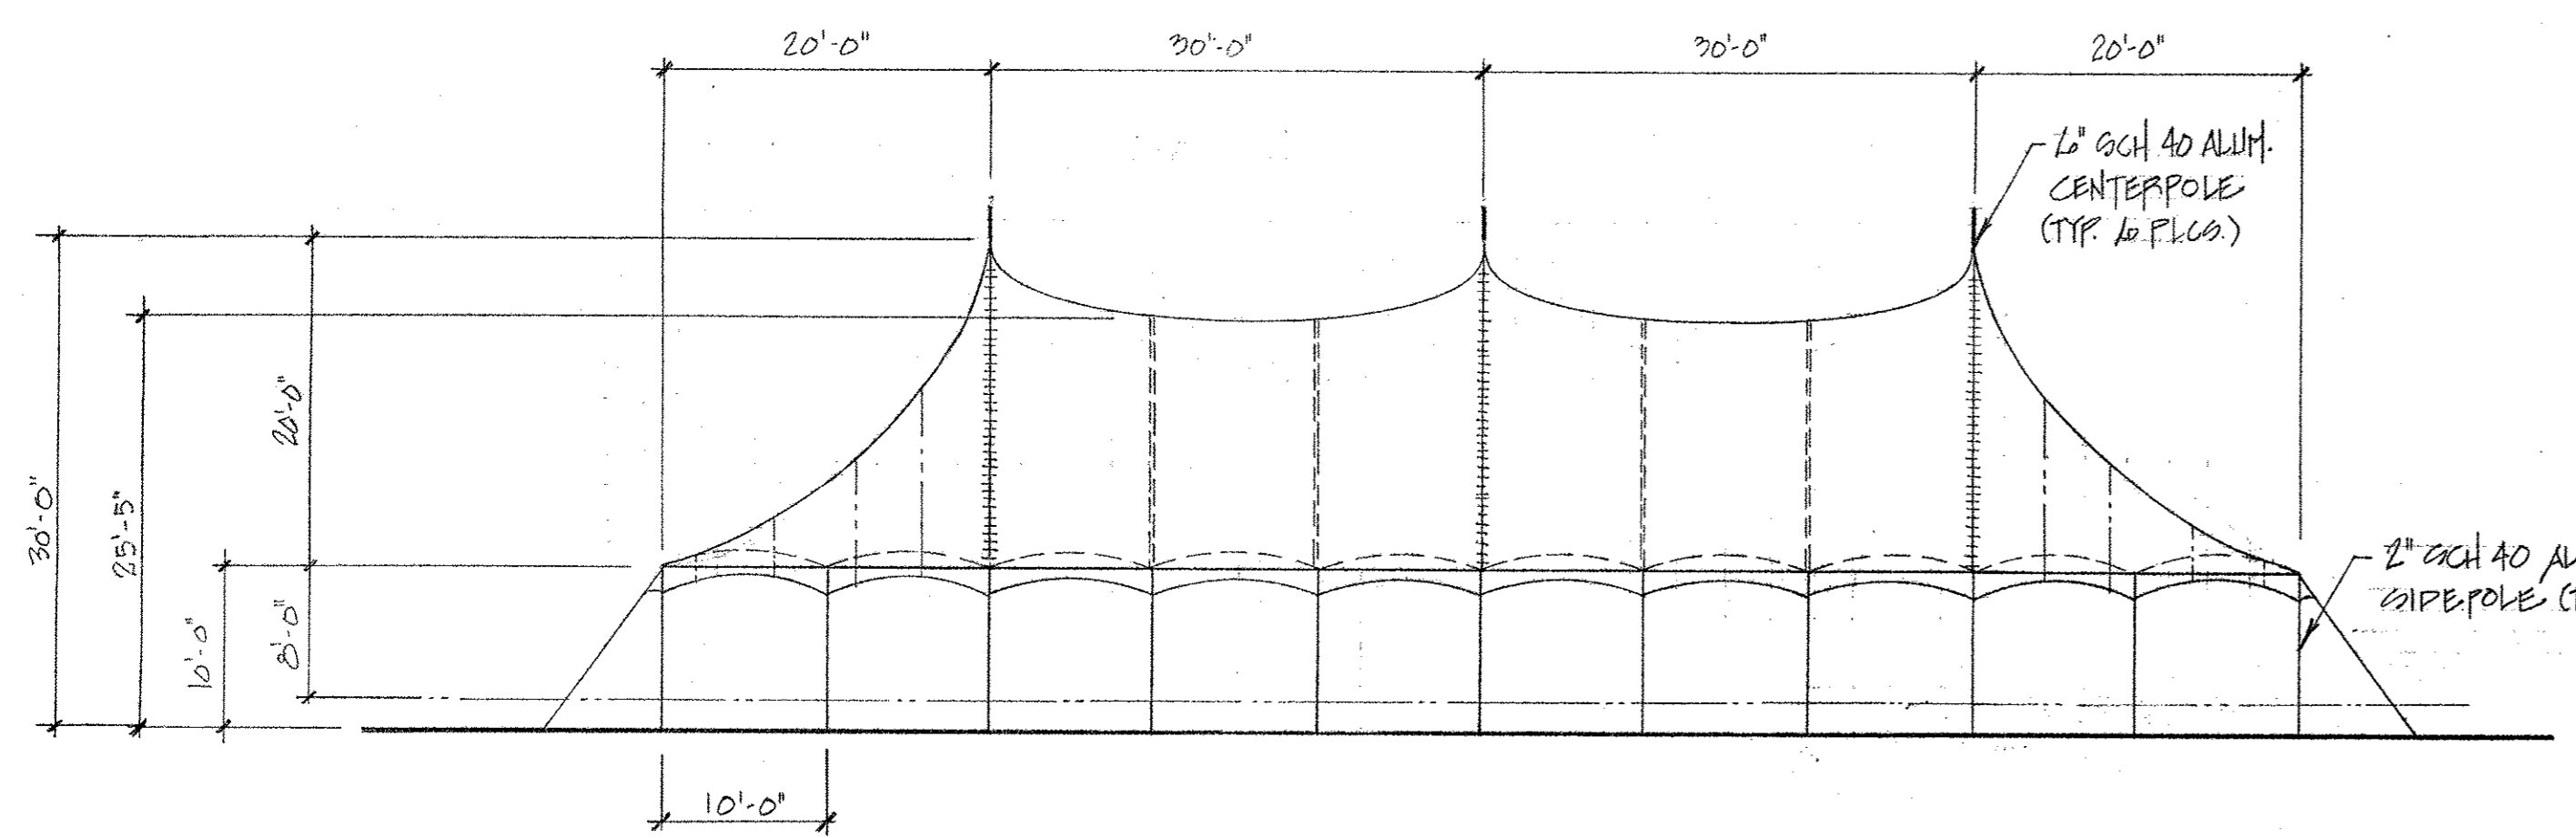

SIDE ELEVATION
SCALE: 3/32" = 1'-0"

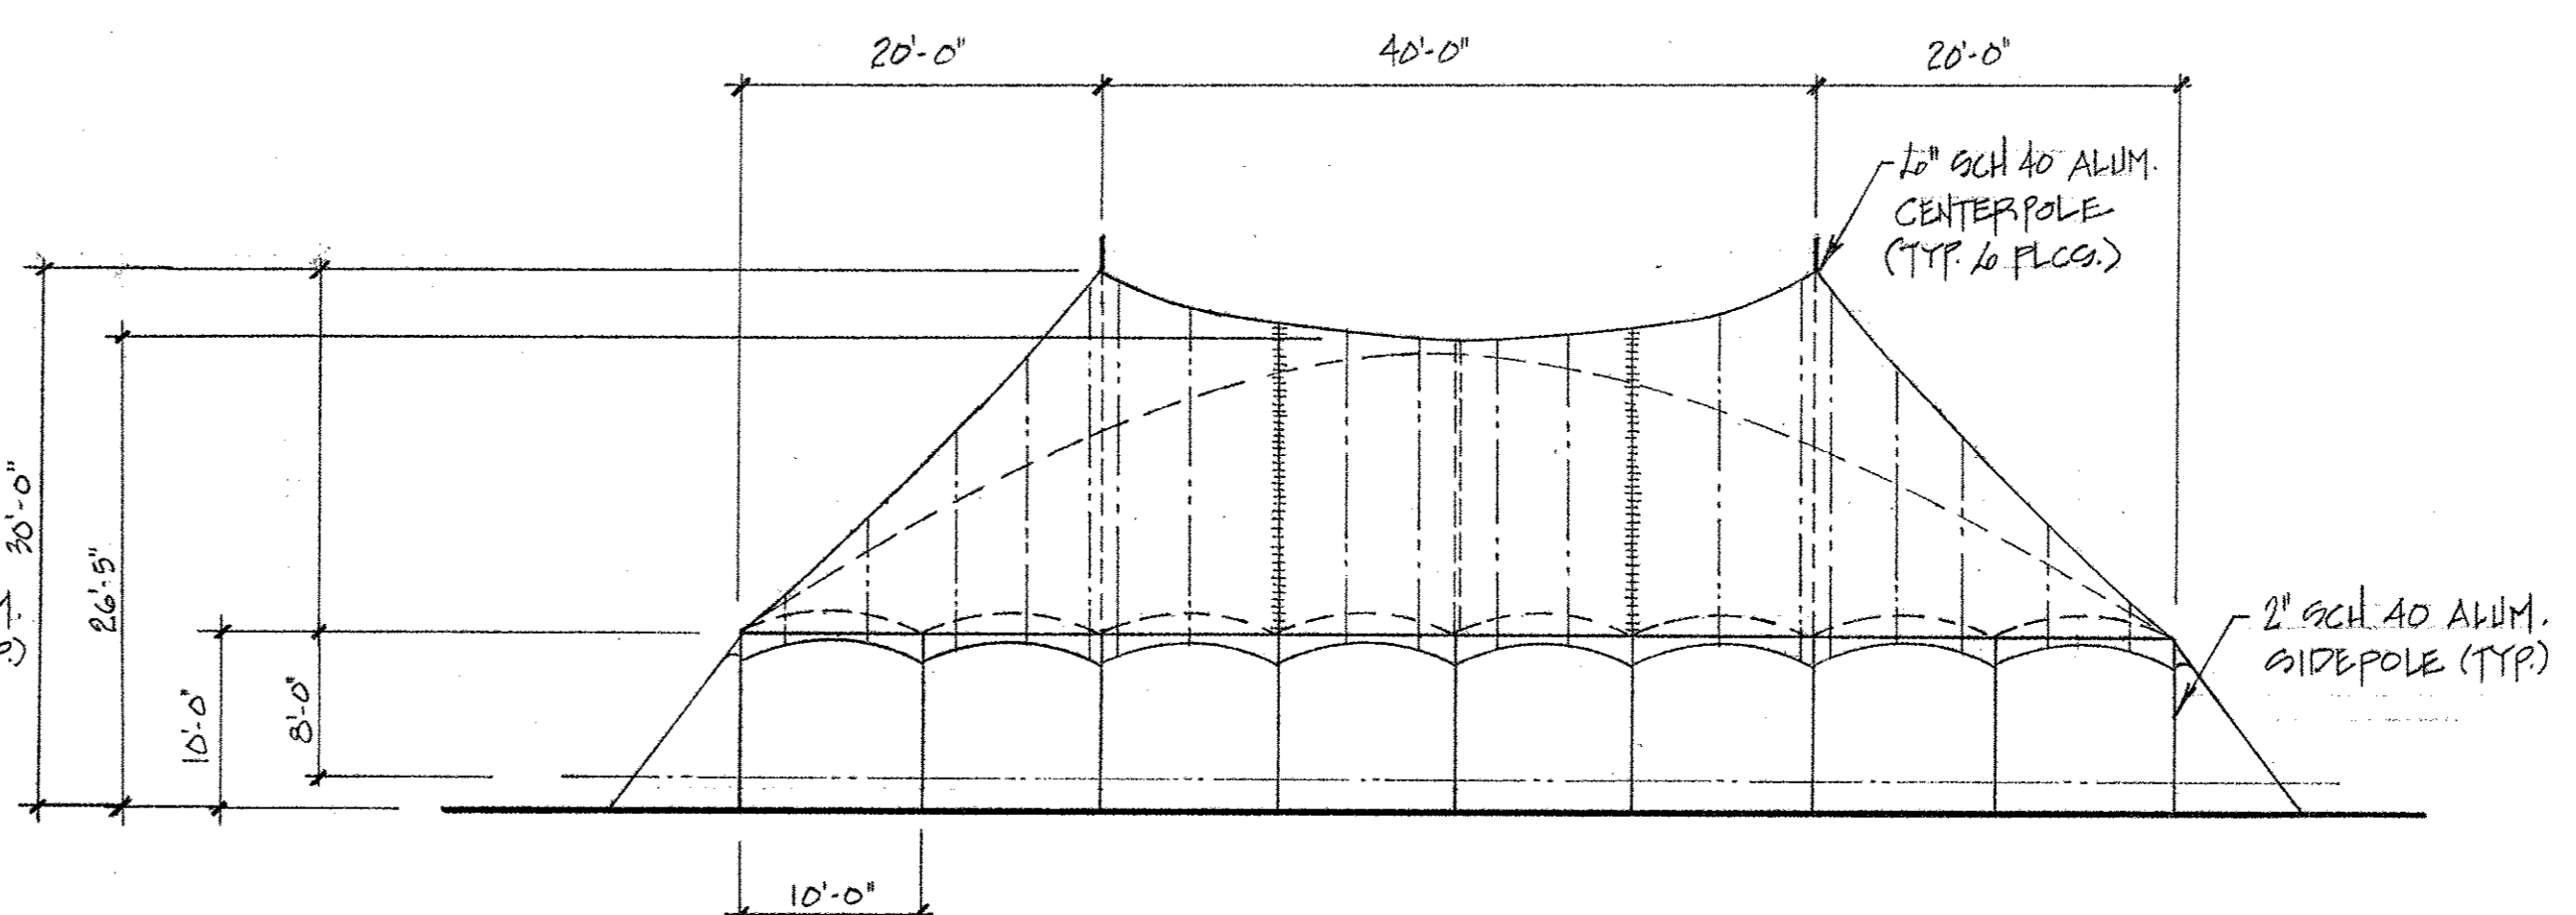

END ELEVATION
SCALE: 3/32" = 1'-0"

FILE: TOP800005.DWG

CHKD BY: HED 3-10-04



ISSUED 4-25-07
REVISED 5-12-04
PRELIM. ANALYSIS COMPLETED 2-9-04

h.b. daugherty, p.e.
CONSULTING ENGINEER
WHITEHOUSE, OHIO 43571

80' TWINPOLE W/ 30' MIDDLE
SCALE: 3/32" = 1'-0" APPROVED BY: *Kerry Daugherty* DRAWN BY: JAD
DATE: 11-19-03 REVISED: 2-3-04
1905 NE MAIN STREET SIMPSONVILLE, MO 64081
FOR: TOPTEC, INC. DRAWING NUMBER: #041800-3