

# FUTURE TRAC FEATURES



**ALUMINUM TUBING:**  
 2"x5" box beam construction  
 T6005 T5 Alloy  
 Anodized to 204 R1  
 Hardened cast aluminum brace connections

**STEEL BRACKETRY:**  
 1 1/4" Sch.40 Pipe  
 Welded in-house by certified welders  
 Fully powder coated for long-lasting corrosion protection

**FABRIC PANELS:**  
 18oz Blackout or 14oz Translucent Tops - customer's choice.  
 Laminated vinyl with 9x9 1300 denier polyester scrim  
 19oz reinforcements at wear points  
 Stainless Steel hardware  
 Kedered tops and optional kedered sidewalls

Reinforced curtain rope  
 Frame fully assembled with pins  
 Engineered to IBC 2006 and ASCE 7-02 Standards  
 Attachment hardware for hanging accessories is available  
 Optional sidewall bars

Manufacturer's Warranty - 1 year against defects in materials and workmanship

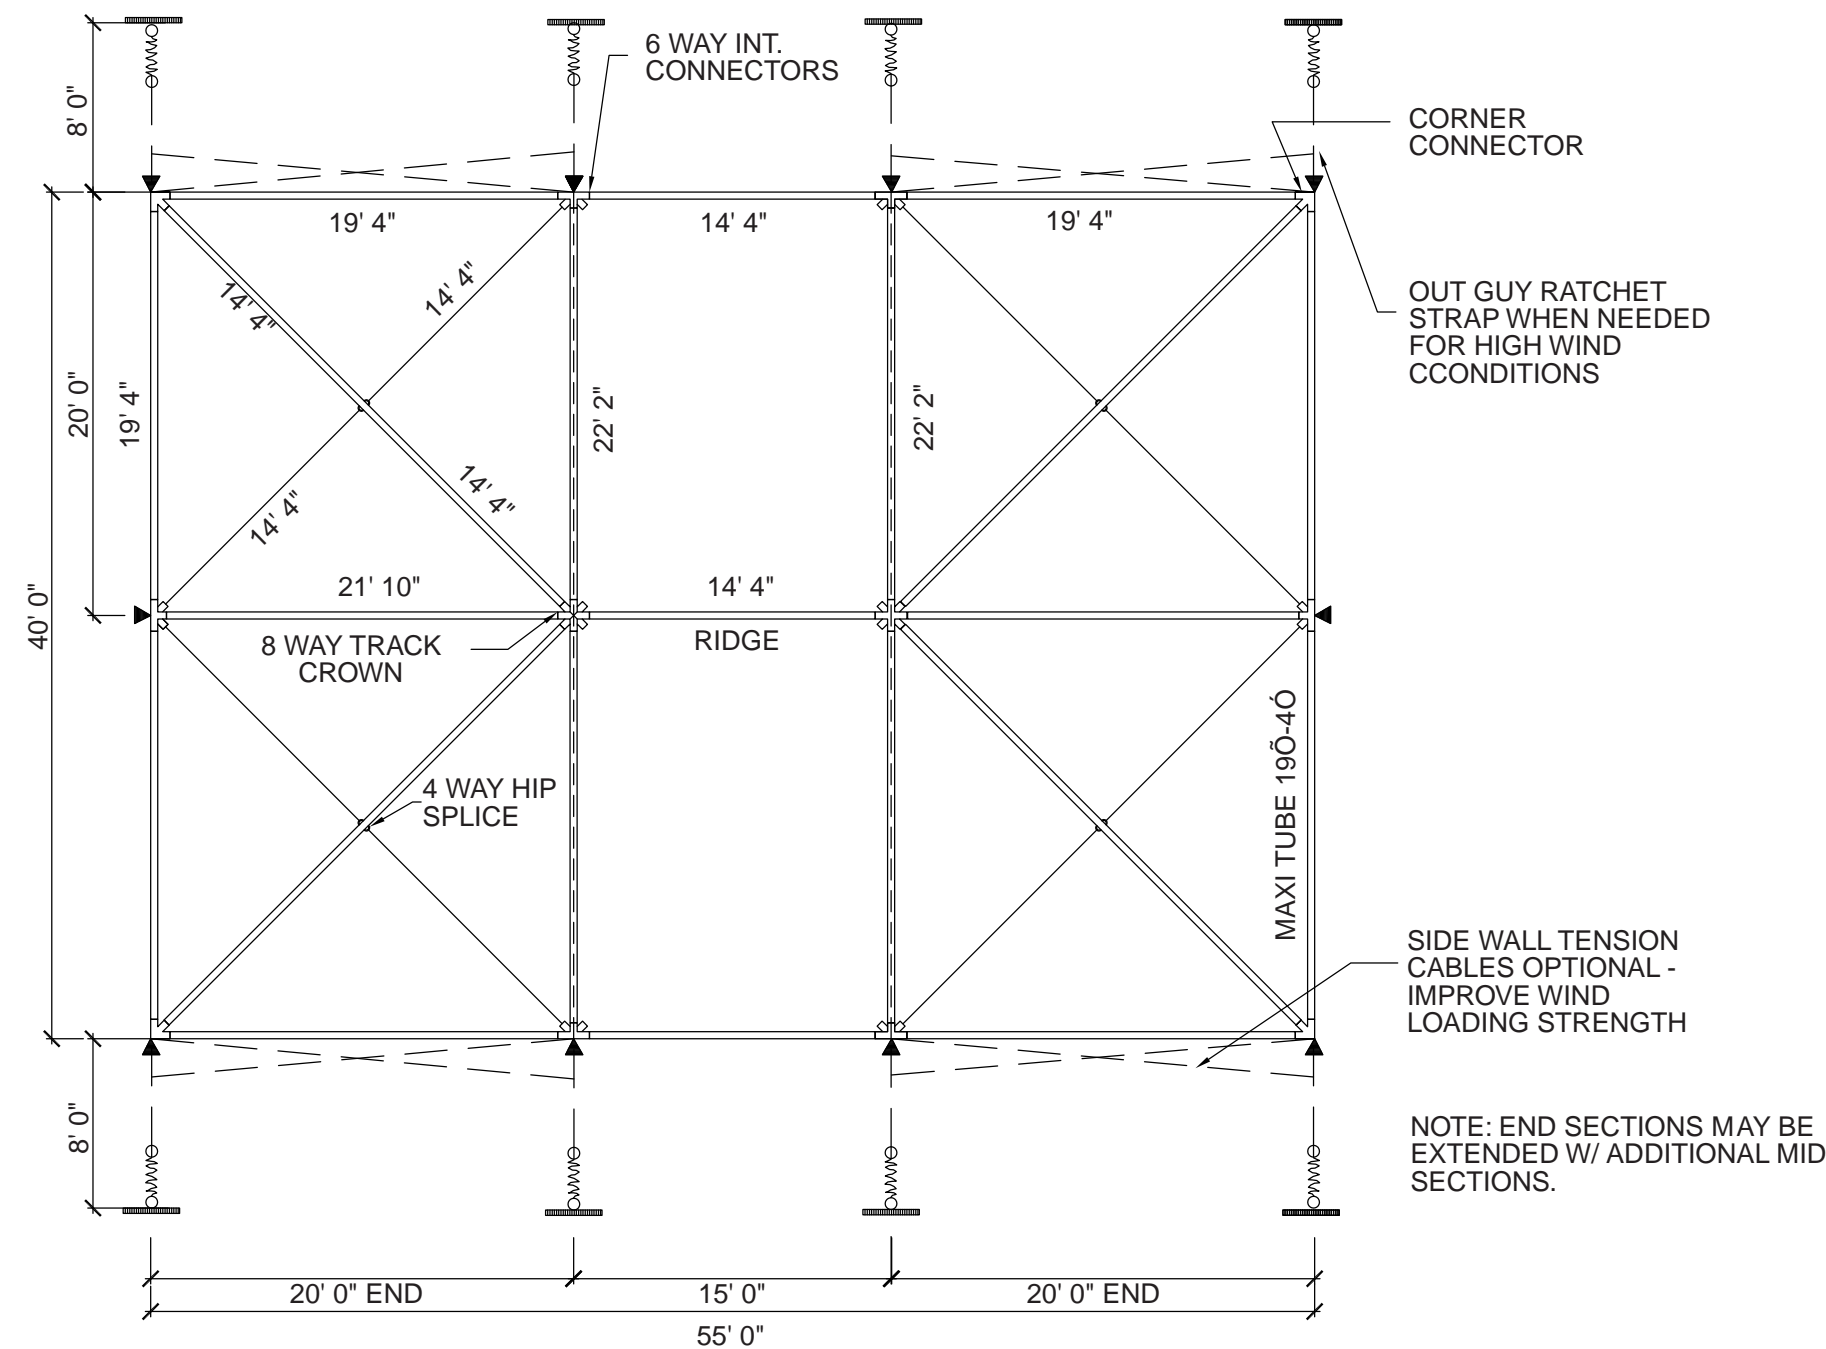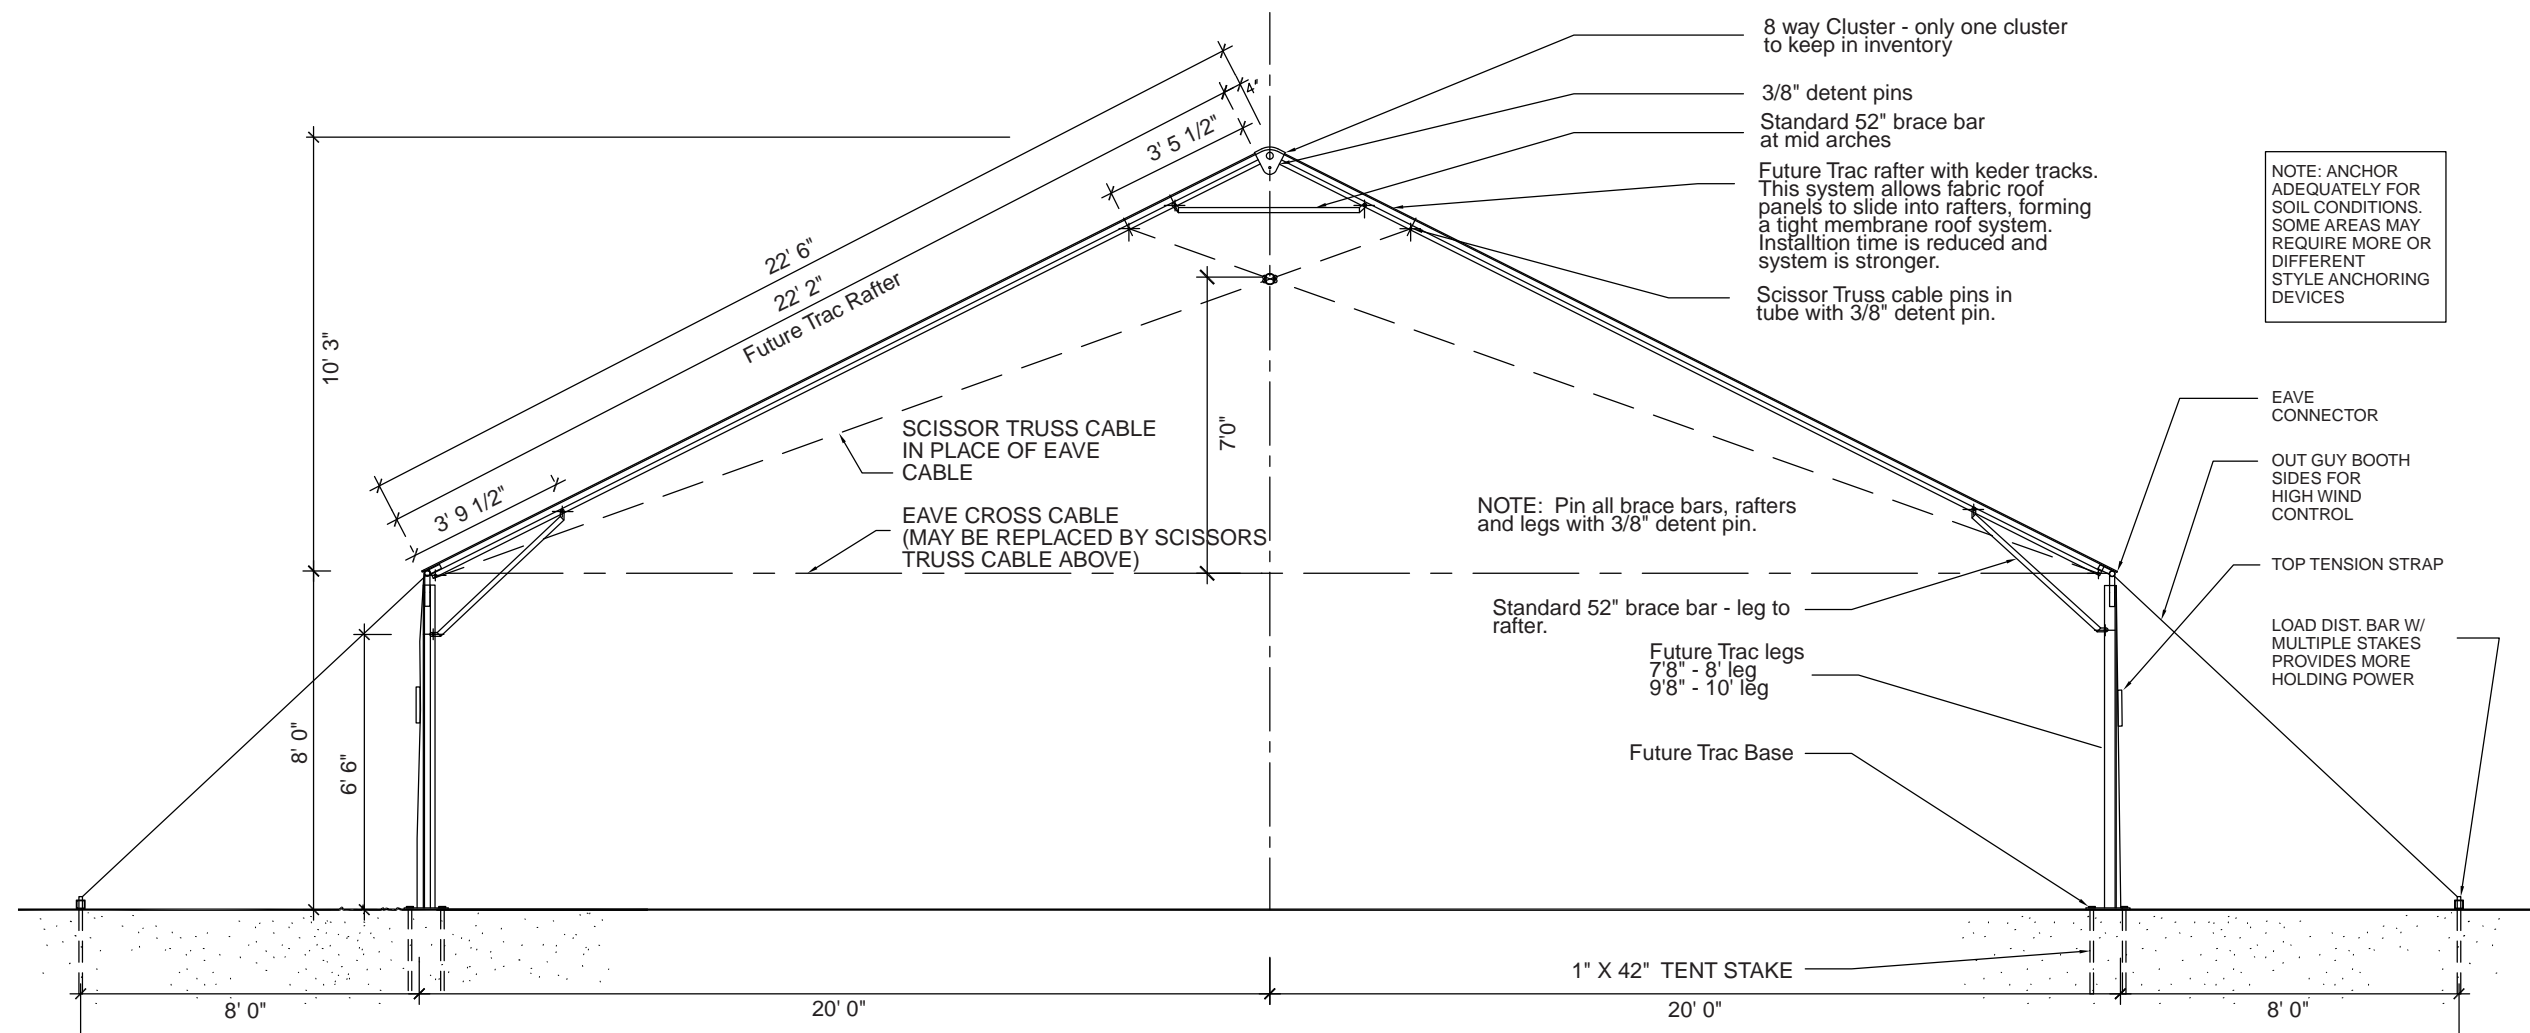

## LEGEND OF PARTS

- MAXI TUBE II TRACK RAFTER. EXTRUDED ALUMINUM
- MAXI TUBE, EXTRUDED ALUMINUM
- 2x4 ALUMINUM TUBE
- RAFTER SPLICE
- ROOF CABLE W/ TURNBUCKLE
- SIDE WALL TENSION STRAPS / CABLES
- ANCHOR POINTS FOR ROOF TENSION STRAPS
- OUTGUY ANCHOR
- NOTE: BRACE BARS ARE 2" TUBE.
- ALL CONNECTORS ARE STEEL AND PLATED FOR LONG LIFE.

### GENERAL NOTES:

- A. ALL FRAME PARTS SLIP TOGETHER AND ARE PINNED OR BOLT FOR LONGTERM INSTALLATIONS
- B. CENTER SECTIONS 10', 15' OR 20' WIDE MAY EXTEND TENT TO ANY LENGTH. LONGER TENTS HAVE ADDITIONAL REQUIREMENTS.
- C. FRAME PARTS ALSO CAN BE UTILIZED IN 30' & 50' FRAMES.



TopTec Products, LLC  
 1073 Neely Ferry Road  
 Laurens, SC 29360  
 Phone: (800) 845-2830  
 Fax: (800) 921-7750  
 email: sales@toptecproducts.com  
 www.toptecproducts.com

## 40' FUTURE TRAC HIP END TENT

DATE: 04-16-10

DRAWN BY: B. BOLT

DRAWING NO.

SCALE: VARIES